



Skala 1:20

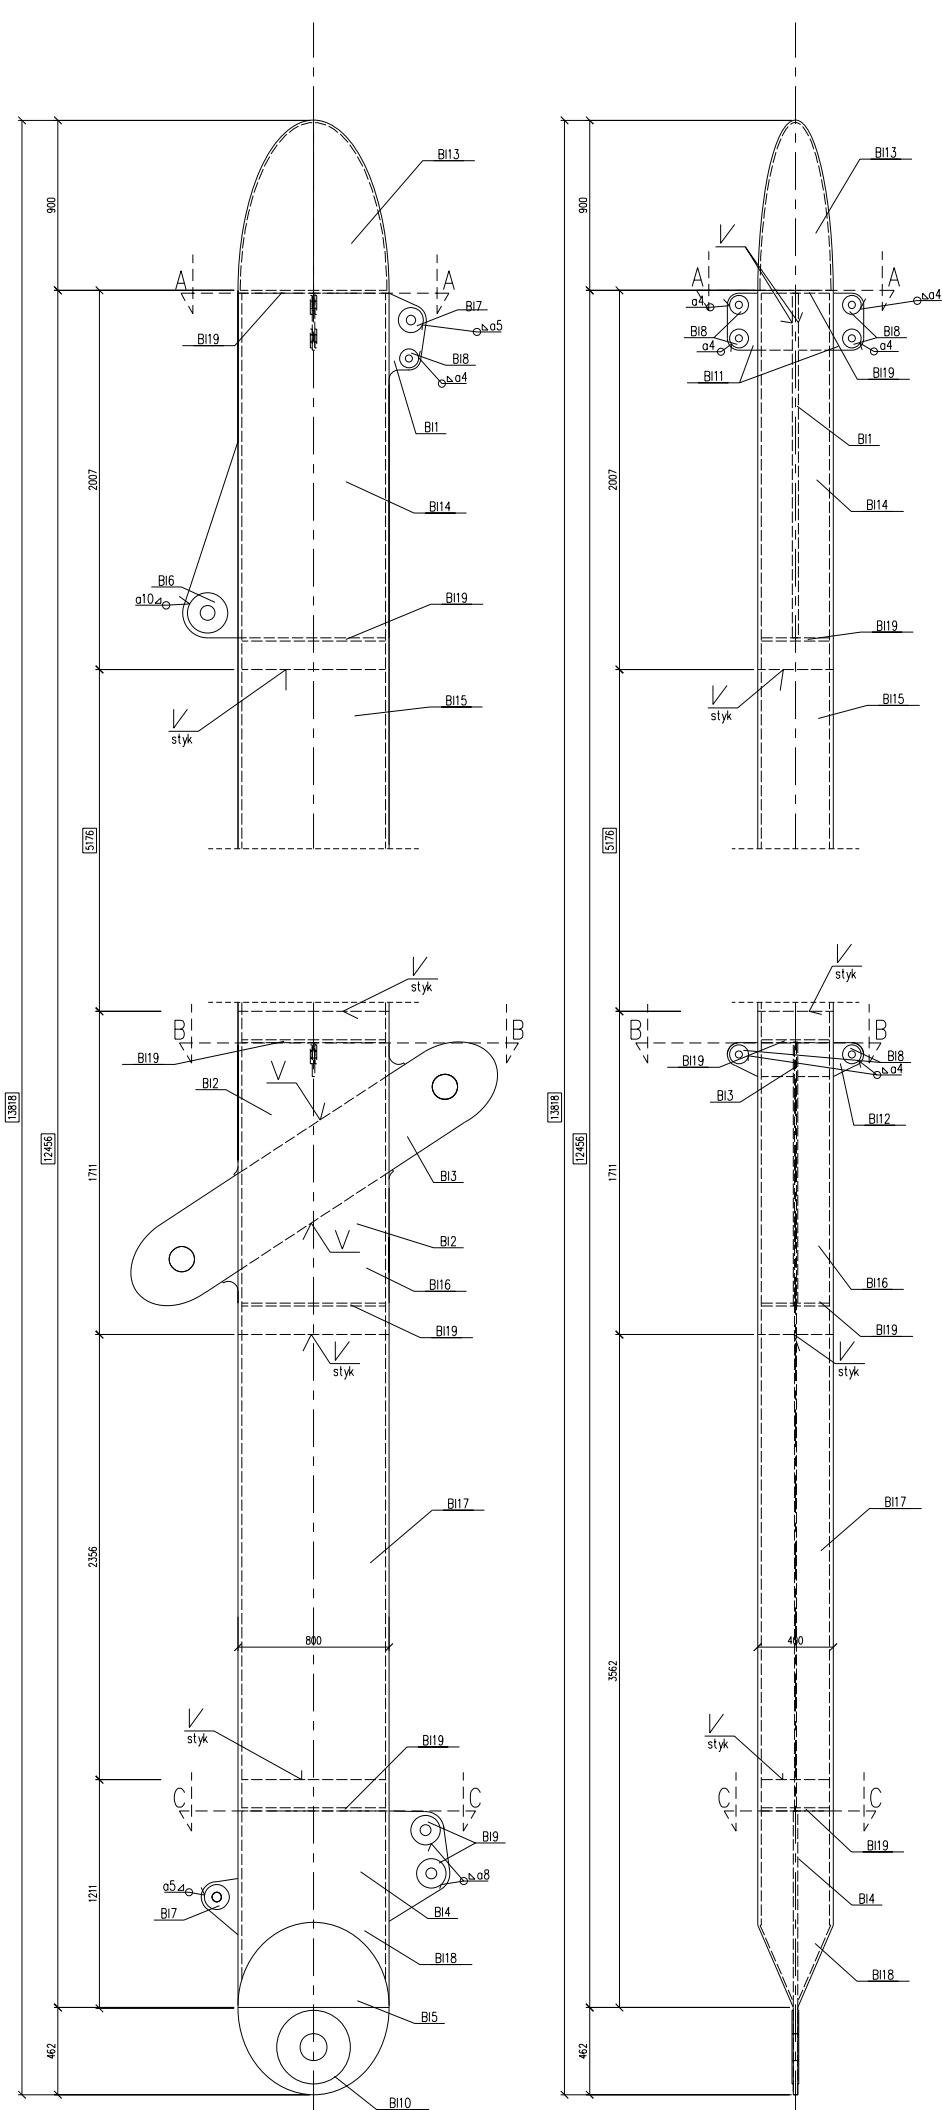

Skala 1:10

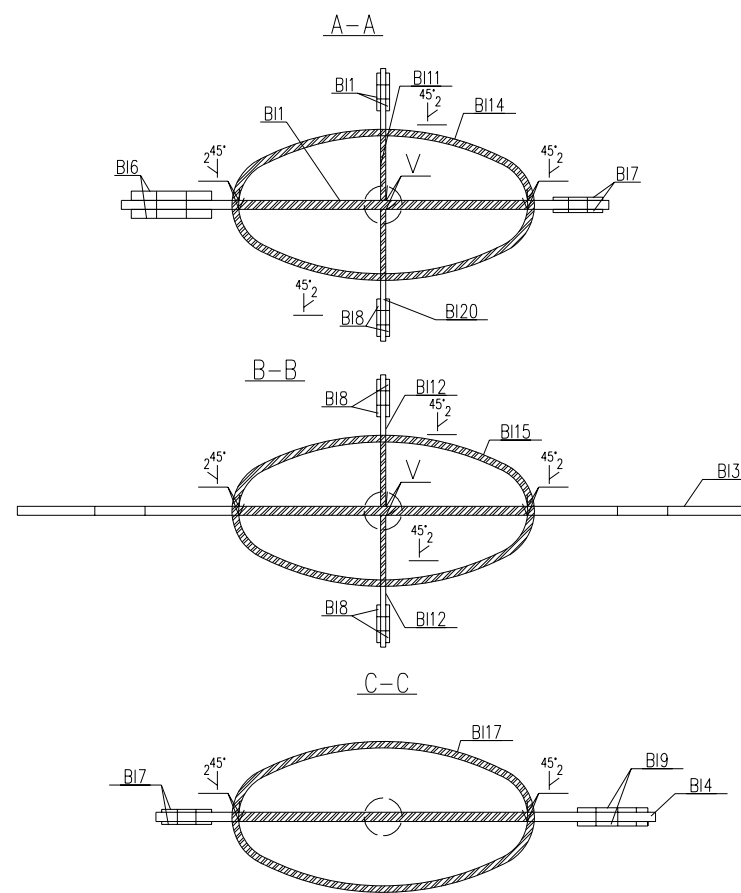

Stal 18G2A



Skala 1:10

