



ZESTAWIENIE STALI						
NR	Ø(mm)	L(cm)	(szt)	L(mb)	(kg/mb)	(kg)
1	14	624	74	462	1,21	560
2	14	506	74	375	1,21	455
3	8	62400		624	0,395	247
4	14	344	70	241	1,21	292
5	8	150	147	221	0,395	89
6	14	145	49	72	1,21	86
7	14	75	77	58	1,21	71
Razem (kg)						1800

BETON B30W8
wibrowany
STAL BSt500
StOS

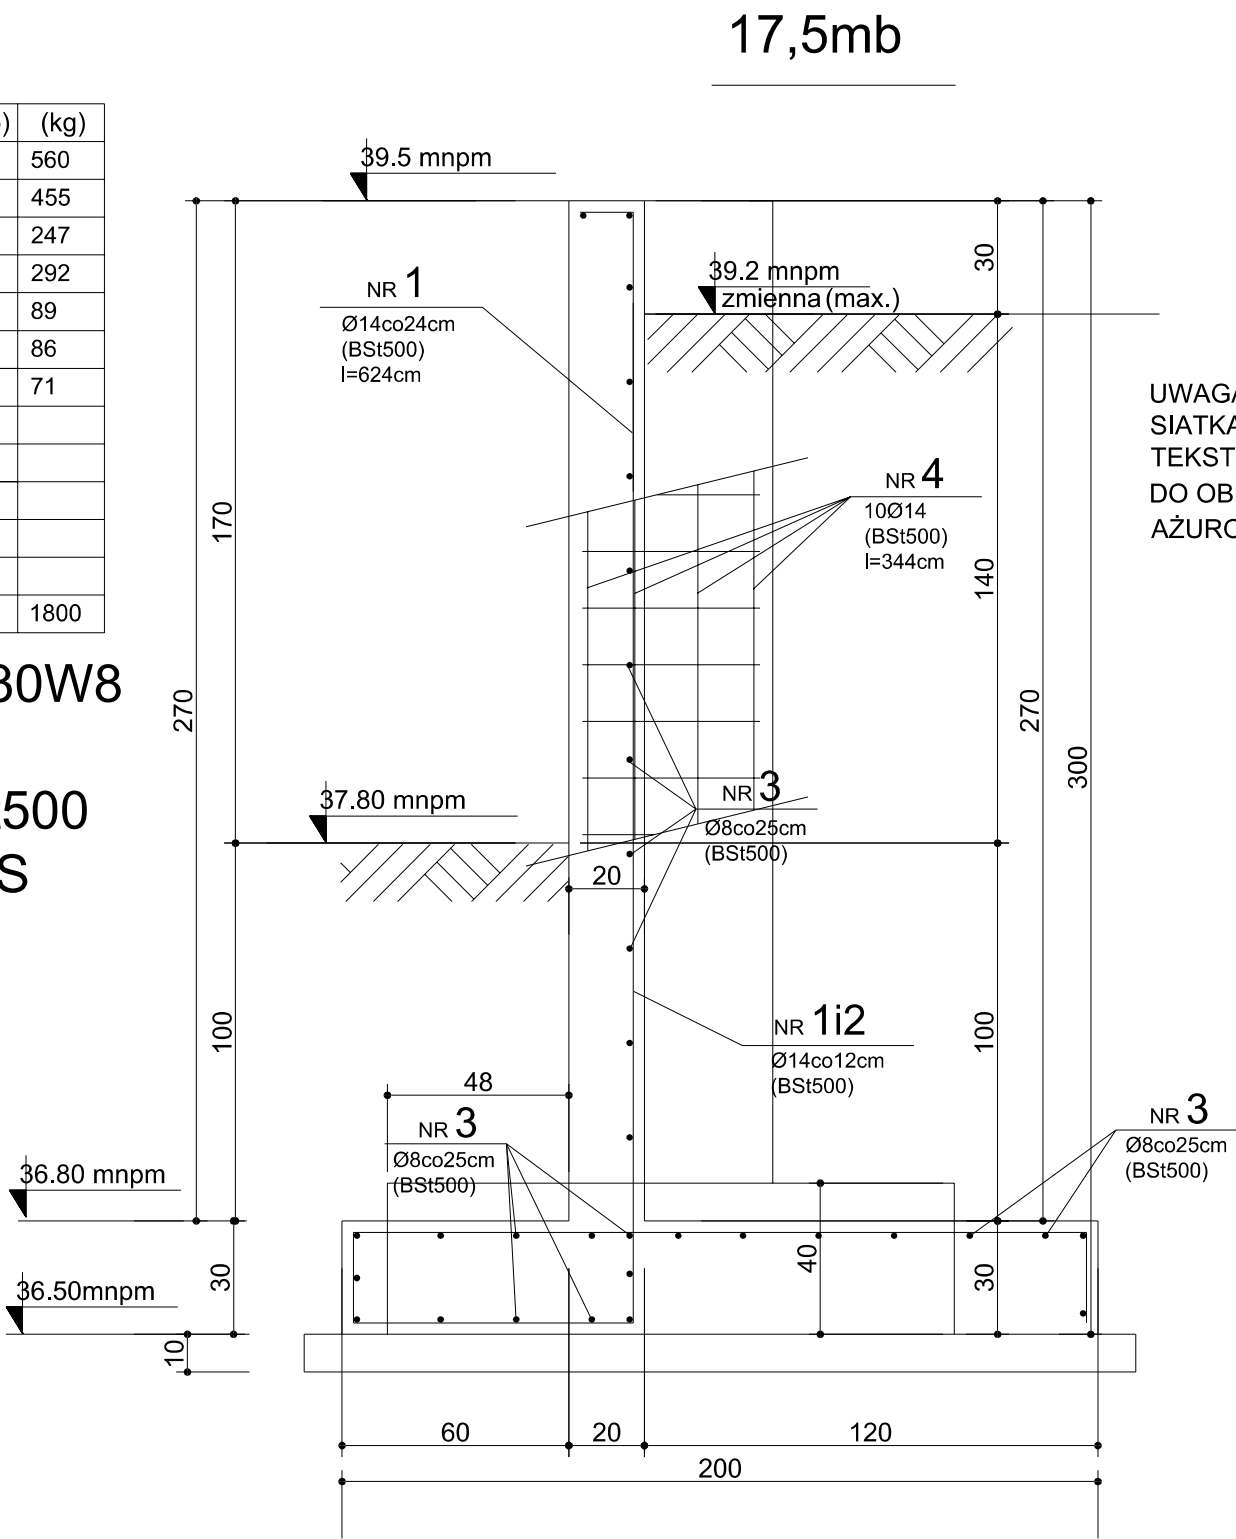

UWAGA
SIATKA OGRODENIOWA I SIATKA
TEKSTYLNA ZOSTAŁY PRZYJĘTE
DO OBLICZEŃ JAKO ELEMENT
AŻUROWY

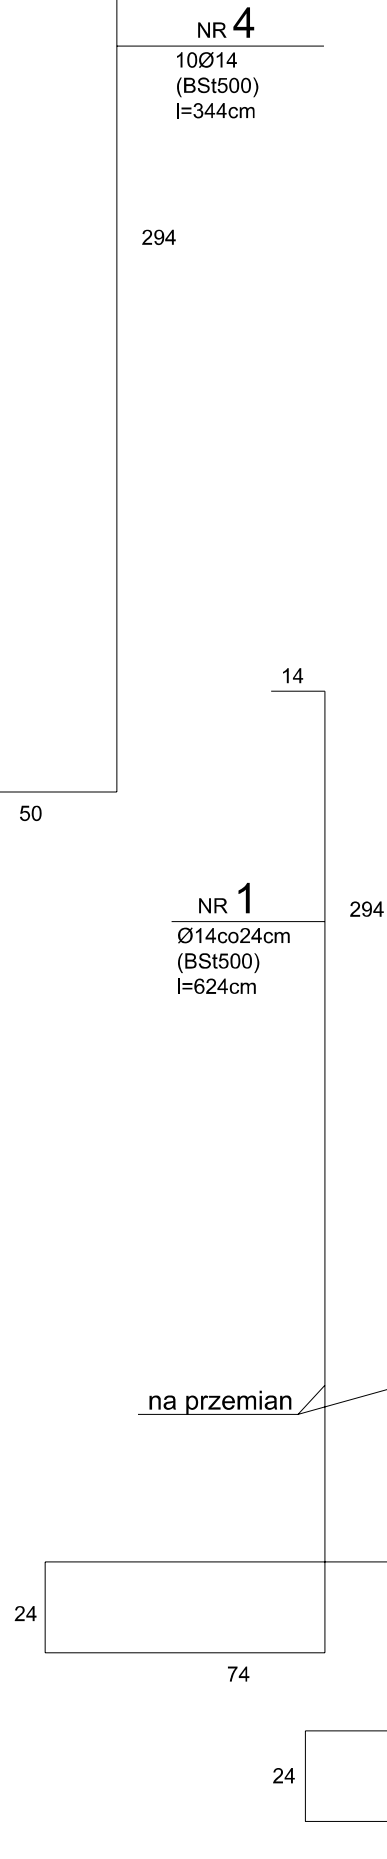